


GENERAL LAYOUT PLAN  
SCALE 1:1000

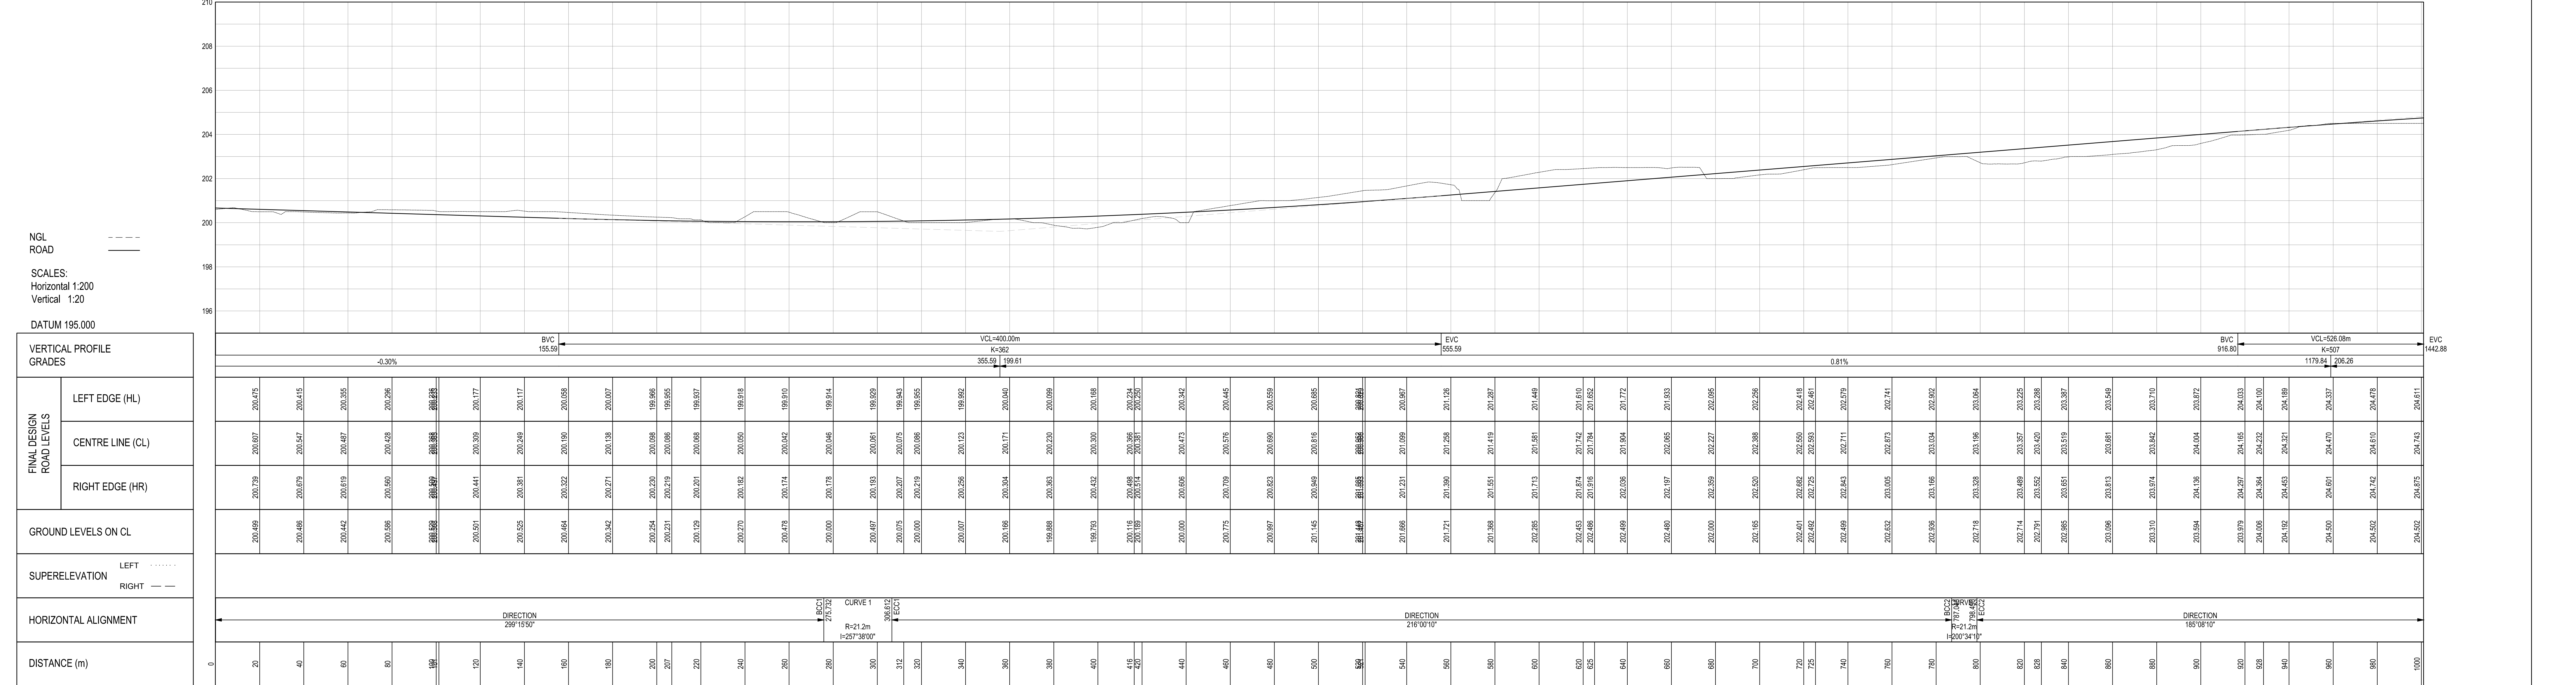

FINAL DESIGN ROAD LEVELS	LEFT EDGE (HL)
	CENTRE LINE (CL)
	RIGHT EDGE (HR)
GROUND LEVELS ON CL	
SUPERELEVATION LEFT ..... RIGHT ---	
HORIZONTAL ALIGNMENT	
DISTANCE (m)	

AMENDMENTS				DESIGNED	CONSULTANT	CLIENT	CONSTRUCTION OF THE CAPE WINELANDS DISTRICT MUNICIPALITY'S REGIONAL LANDFILL SITE - ERF 4014, WORCESTER	SCALE	PAPER SIZE
NO.	DATE	APPROVED	DESCRIPTION					AS SHOWN	A0
A	18-01-2023	KPM	ISSUED FOR APPROVAL	DESIGN CHECKED	ENGINEER	DATE:	JOB NUMBER	ES-754-2022	
0	27-06-2023	KPM	ISSUED FOR TENDER	KPM					
				DRAWN	GC		SHEET NO.	1 OF 3	
				GC					
				DRAWING CHECKED	KPM	CLIENT	DATE:	ACCESS ROAD 1 PLAN AND PROFILE	
				KPM					
								DRAWING NO.	
								ES-754-2022-024-0	

ACCESS ROAD 1 LONGSECTION  
FROM -0.100 TO 1001.000

envitech  
solutions

Gauteng:  
22 Seventh Avenue  
Northmead  
Benoni, 1501  
South Africa  
Tel: +27-11-425 2810  
Fax: +27-11-425 4731  
info@envitech.co.za

Kwa-Zulu Natal:  
Unit B1  
Meyrickton Park  
2 Meyrickton Place  
Gillits 3610  
Tel: +27-31-023 0980  
Fax: +27-31-604 3555  
info@envitech.co.za



CAPE WINELANDS DISTRICT  
MUNICIPALITY • MUNISIPALITEIT • UMASIPALA