




ASPHALT ROAD RAMP DETAIL

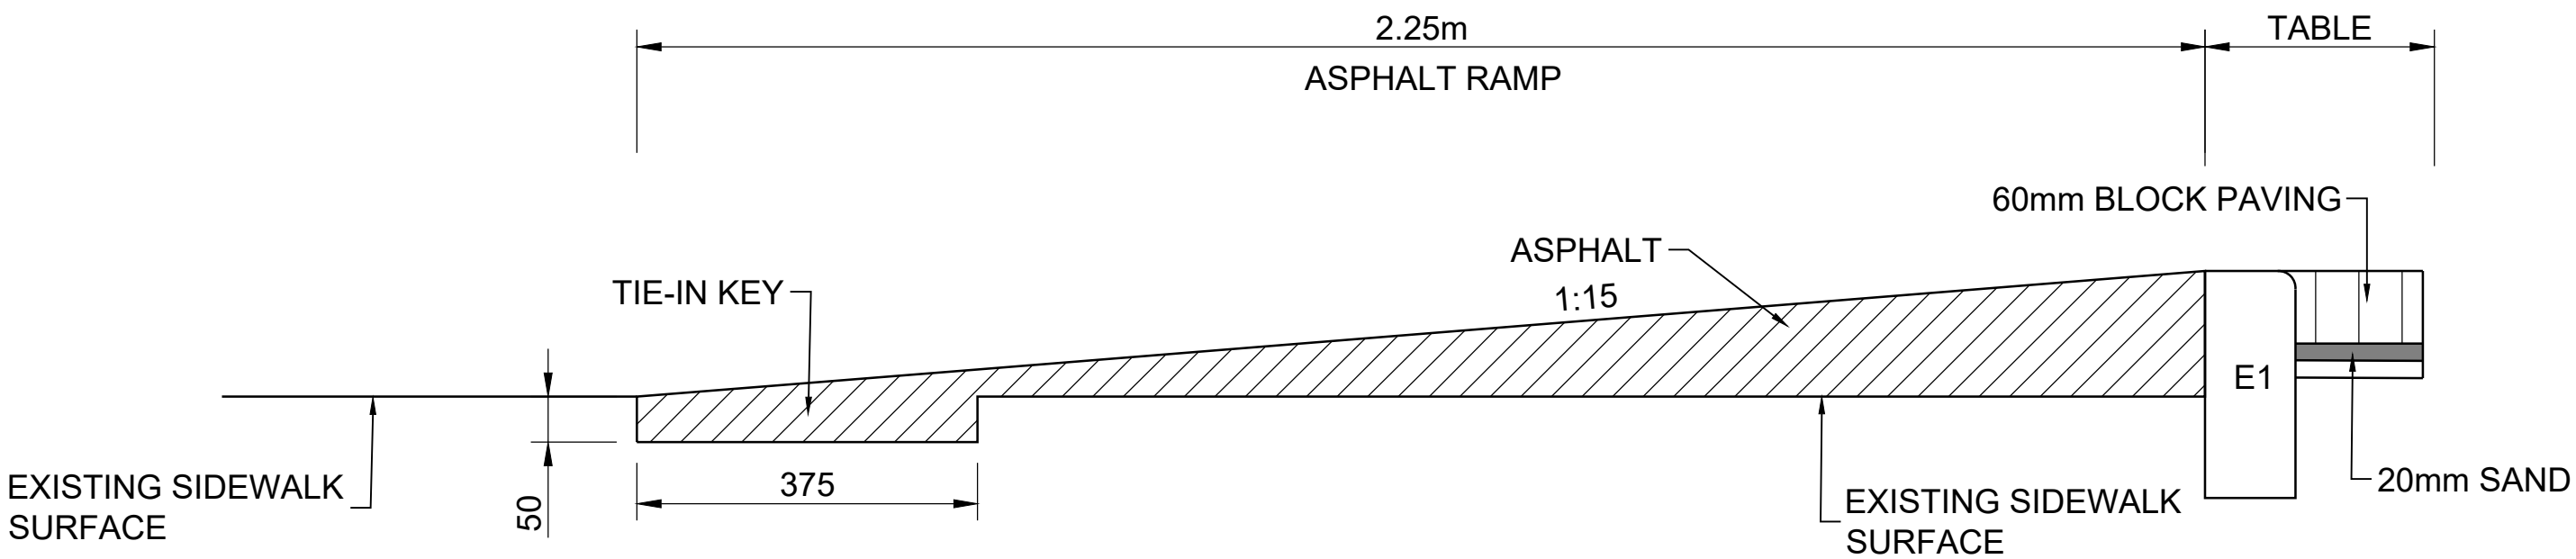

ASPHALT PEDESTRIAN RAMP DETAIL

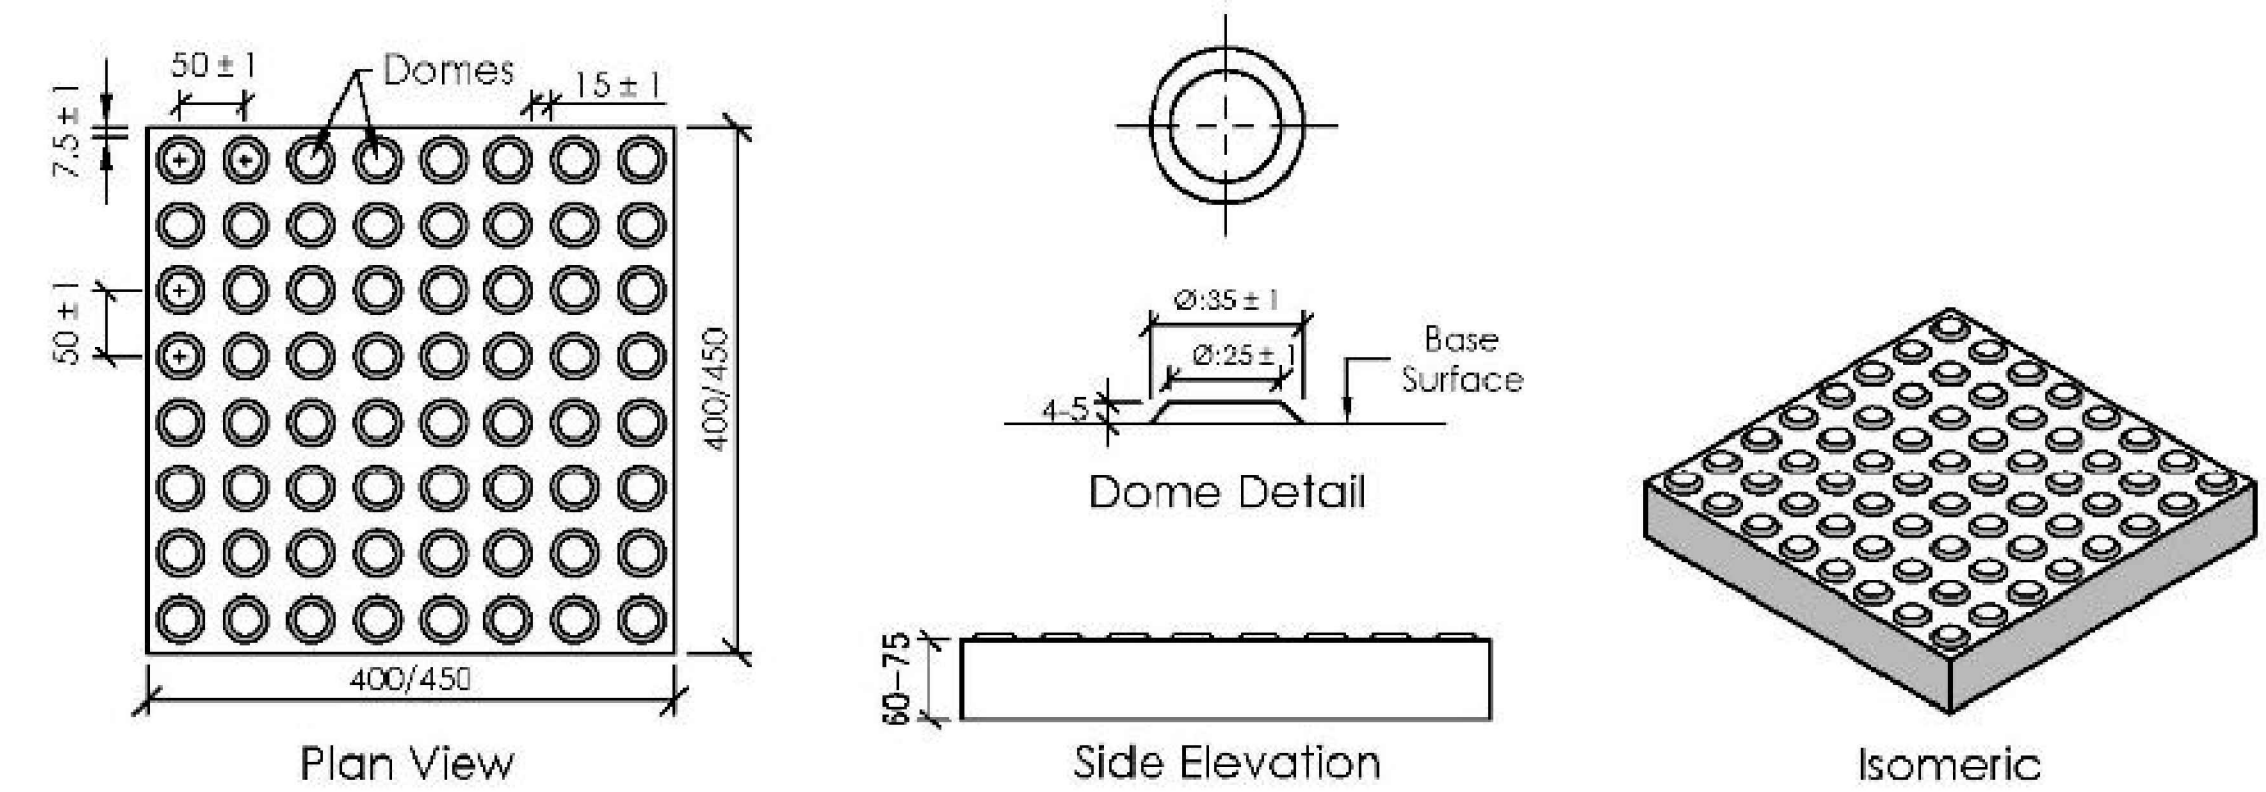

WARNING TGSI

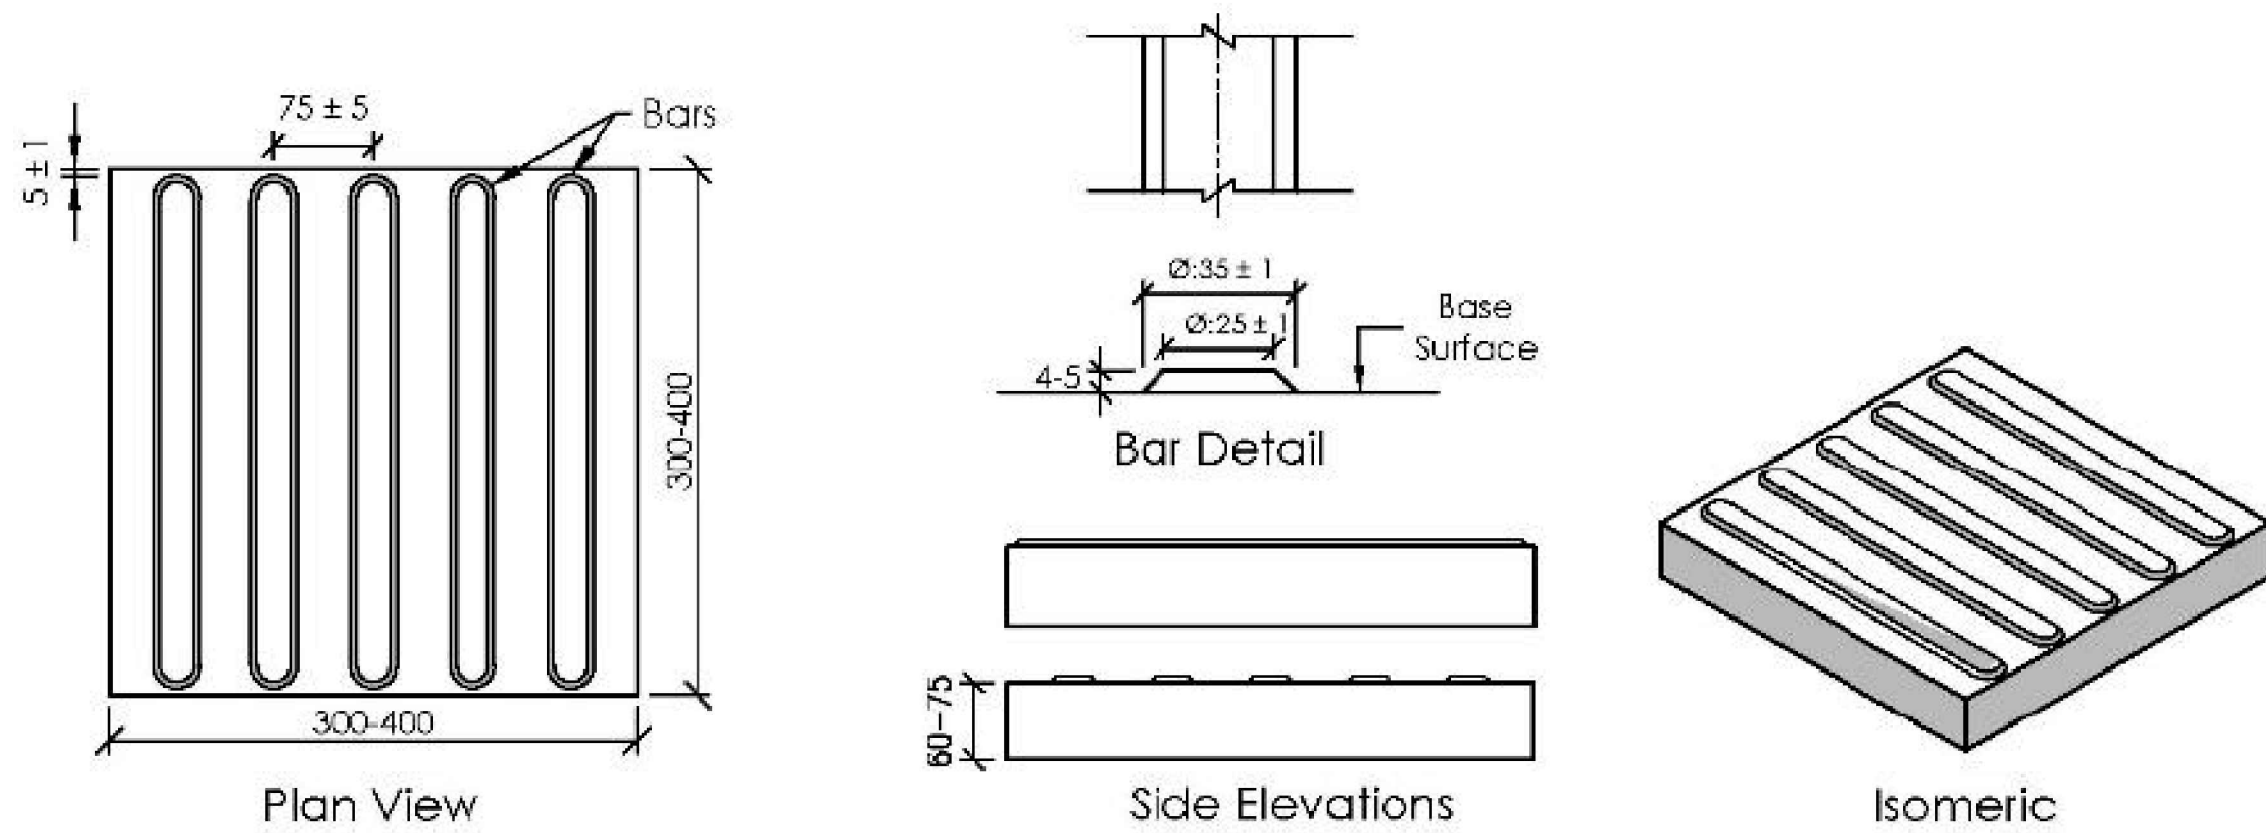


DIRECTIONAL TGSI

THIS DOCUMENT HAS BEEN PREPARED IN ACCORDANCE WITH THE SCOPE OF HHO'S APPOINTMENT. HHO ACCEPTS NO LIABILITY FOR ANY USE OF THIS DOCUMENT OTHER THAN BY ITS CLIENT AND ONLY FOR THE PURPOSES FOR WHICH IT WAS PREPARED AND PROVIDED. © HHO 2021

DO NOT SCALE FROM THIS DRAWING. ONLY WRITTEN DIMENSIONS SHALL BE USED. ALL INFORMATION PROVIDED ON THIS DRAWING MUST BE VERIFIED ON SITE BEFORE ANY DESIGN OR CONSTRUCTION WORK COMMENCES. INFORMATION TO BE VERIFIED INCLUDES COORDINATES, BENCHMARKS, COVER LEVELS, INVERT LEVELS, PIPE SIZES, MATERIALS, CLASSES, ETC.

ON ORIGINAL

Rev	Date	Prepared by	Checked by	Approved by	Consultant Revision Details	Status
0	03-2021	MM	CJ	GW	ISSUED FOR CONSTRUCTION	IFC

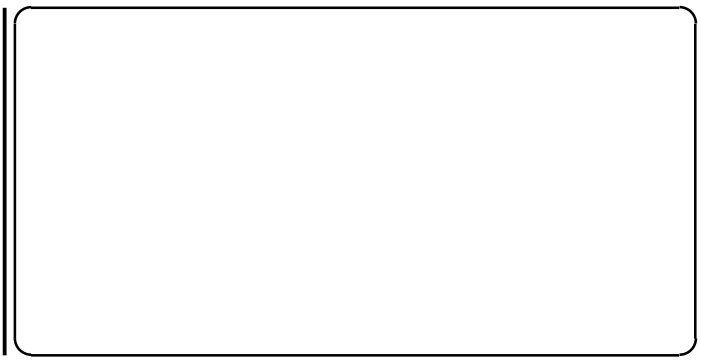

Client

PEGASYS
CHANGING LIVES CHANGING WORLDS

Client Approval

Consultant Signature

Date

01-04-2021

Project Title

PIONEER SCHOOL NMT IMPROVEMENTS

Drawing Title

TYPICAL DETAILS:
ASPHALT RAMP AND TGSI PAVING

hho

14 FLOOR, THE TOWERS SOUTH,
2 HERTZOG BOULEVARD,
CAPE TOWN, SOUTH AFRICA,
8001

TEL: +27 21 425 2870
WEB: www.hho.co.za
EMAIL: enquiries@hho.co.za

Client Number

Scale

NTS @ A1

Drawing Number

HHO -7448-101-2404

Rev

0