


LONGSECTION K-K
FROM 0.000 TO 120.000

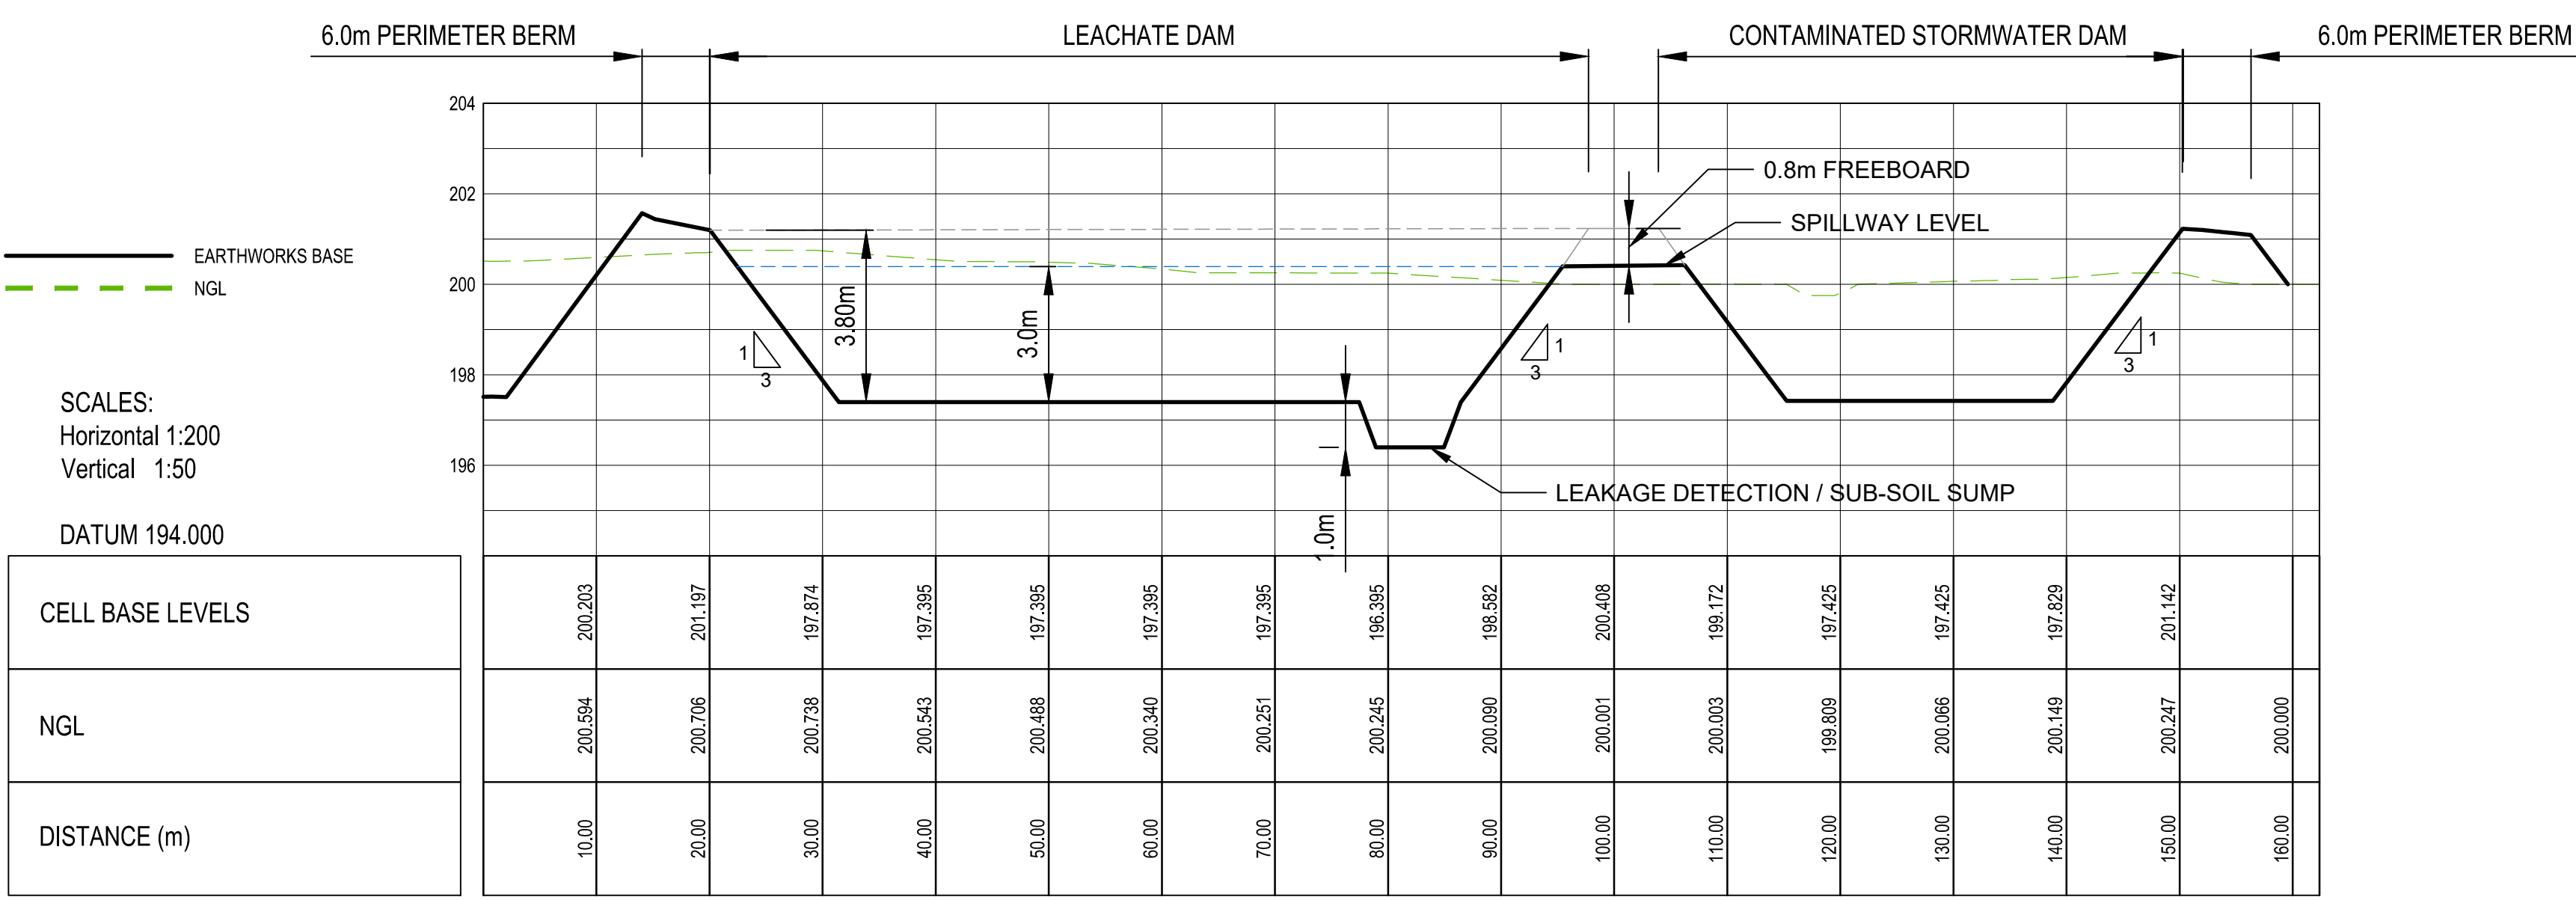

LONGSECTION L-L
FROM 0.000 TO 162.368

AMENDMENTS				DESIGNED	ENGINEER	CONSULTANT	CLIENT	CONSTRUCTION OF THE CAPE WINELANDS DISTRICT MUNICIPALITY'S REGIONAL LANDFILL SITE - ERF 4014, WORCESTER	SCALE	PAPER SIZE
NO.	DATE	APPROVED	DESCRIPTION	KPM					AS SHOWN	A0
A	18-01-2023	KPM	ISSUED FOR APPROVAL	DESIGN CHECKED	DATE:	 Gauteng: 22 Seventh Avenue Northmead, 1501 South Africa Tel: +27-11-425 2810 Fax: +27-11-425 4731 info@envitech.co.za	 Kwa-Zulu Natal: Unit B1 Meyrickton Place Gillits 3610 Tel: +27-31-023 0980 Fax: +27-11-604 3555 info@envitech.co.za	JOB NUMBER	ES-754-2022	
				DRAWN						KPM
				DRAWING CHECKED	GF	CLIENT	DRAWING NO.	ES-754-2022-017-Rev0		
				GF	DATE:					