


SETTING OUT DATA			
NAME	Y	X	LEVEL
CS01	-42941.535	3729015.928	201.225
CS02	-42942.455	3729019.195	200.425
CS03	-42937.567	3729027.918	200.425
CS04	-42934.300	3729028.839	201.225
CS05	-42928.727	3729038.784	201.225
CS06	-42958.917	3729055.700	201.225
CS07	-42955.984	3729060.935	201.067
CS08	-42957.135	3729065.018	200.067
CS09	-42958.880	3729065.596	200.067
CS10	-42962.963	3729064.845	201.067
CS11	-42965.896	3729059.611	201.225
CS12	-42964.745	3729055.527	200.225
CS13	-42963.001	3729054.550	200.225
CS14	-42967.810	3729060.683	201.225
CS15	-43013.860	3728997.306	201.225
CS16	-42966.758	3728970.913	201.225
CS17	-42971.130	3728986.430	197.425
CS18	-42997.098	3729000.981	197.425
CS19	-42964.543	3729045.785	197.425
CS20	-42944.245	3729034.412	197.425

LEGEND:

- LANDFILL FOOTPRINT
- CELL SEPARATION BERM
- CADASTRAL BOUNDARY
- SUB-SOIL EXTRACTION RISER PIPE
- LEAKAGE DETECTION RISER PIPE
- LEAKAGE DETECTION RISER PIPES
- LEACHATE RETICULATION PIPELINE
- LEACHATE RETICULATION MANHOLE
- SUB-SOIL DRAINAGE SYSTEM

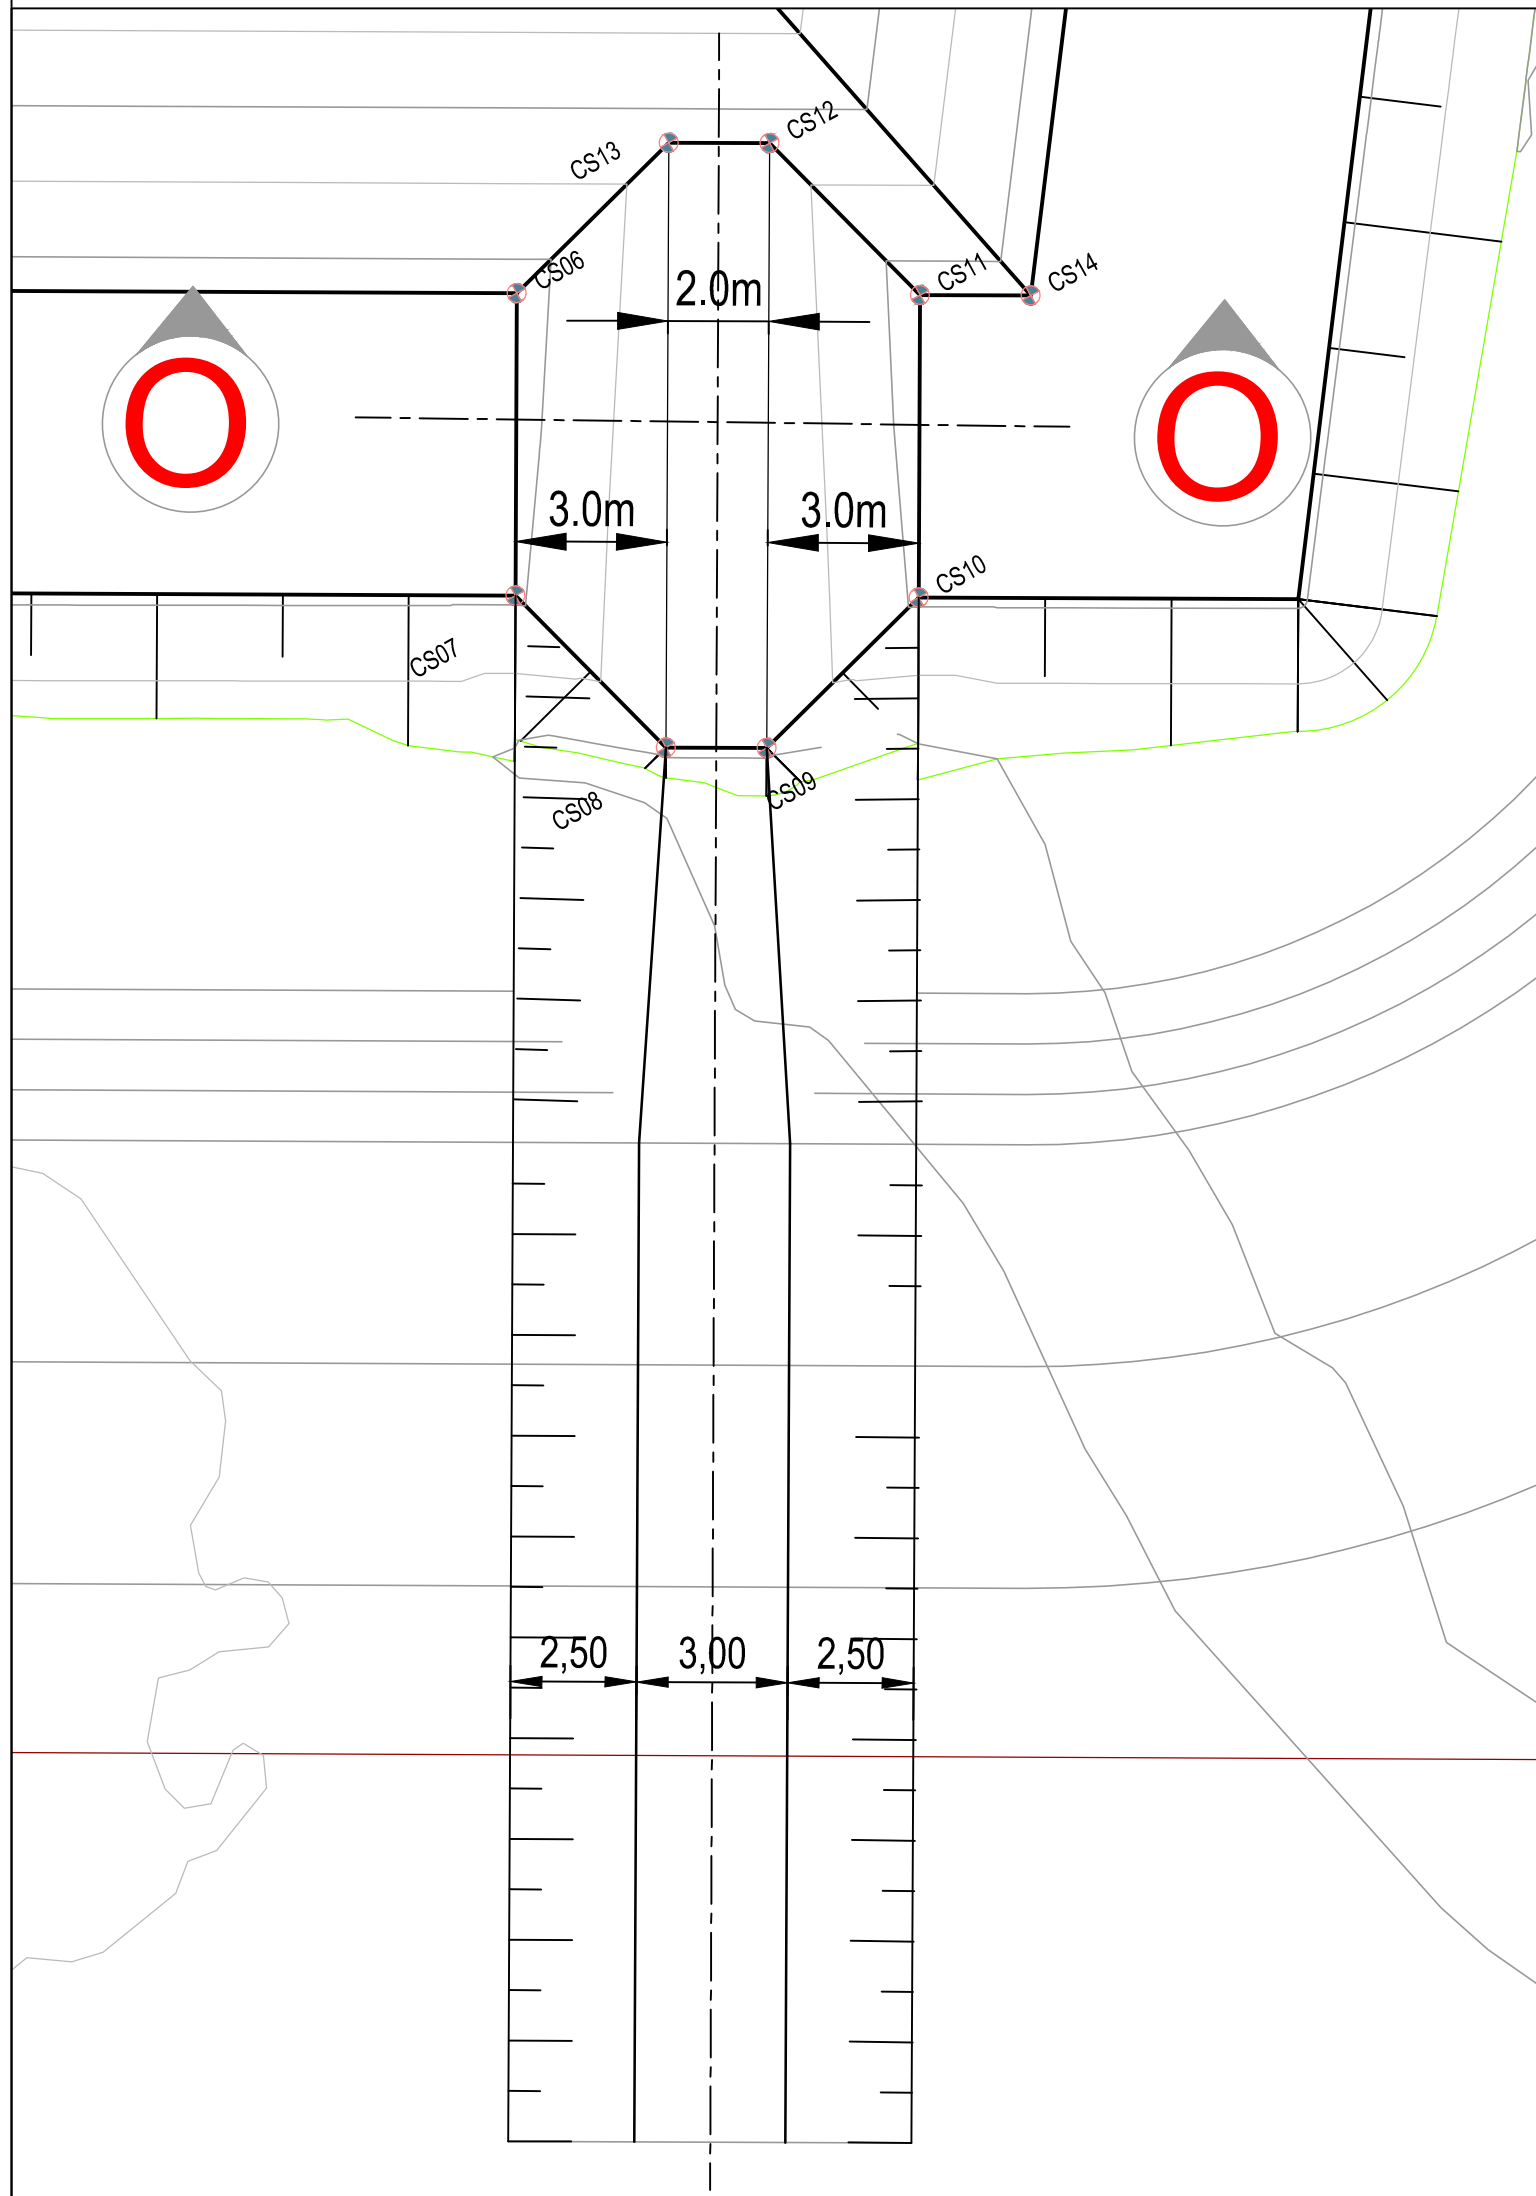

AMENDMENTS				DESIGNED	KPM	ENGINEER	DATE:	CONSULTANT	CLIENT	CONSTRUCTION OF THE CAPE WINELANDS DISTRICT MUNICIPALITY'S REGIONAL LANDFILL SITE - ERF 4014, WORCESTER	SCALE	PAPER SIZE
NO.	DATE	APPROVED	DESCRIPTION								1:250	A0
A	18-01-2023	KPM	ISSUED FOR APPROVAL	DESIGN CHECKED	GF						JOB NUMBER	ES-754-2022
O	27-06-2023	KPM	ISSUED FOR TENDER									
O4	26-07-2023	KPM	REVISED SPILLWAY DETAIL	DRAWN	KPM			Gauteng: 22 Seventh Avenue Northmead Benoni, 1501 South Africa Tel: +27-11-425 2810 Fax: +27-11-425 4731 info@envitech.co.za	Kwa-Zulu Natal: Unit B1 Meyrickton Park 2 Meyrickton Place Gilead 3610 Tel: +27-31-423 0860 Fax: +27-31-423 0860 info@envitech.co.za		SHEET NO.	1 OF 1
				DRAWING CHECKED	GF						DRAWING NO.	ES-754-2022-029-Rev0-a